




INBOARD PROFILE

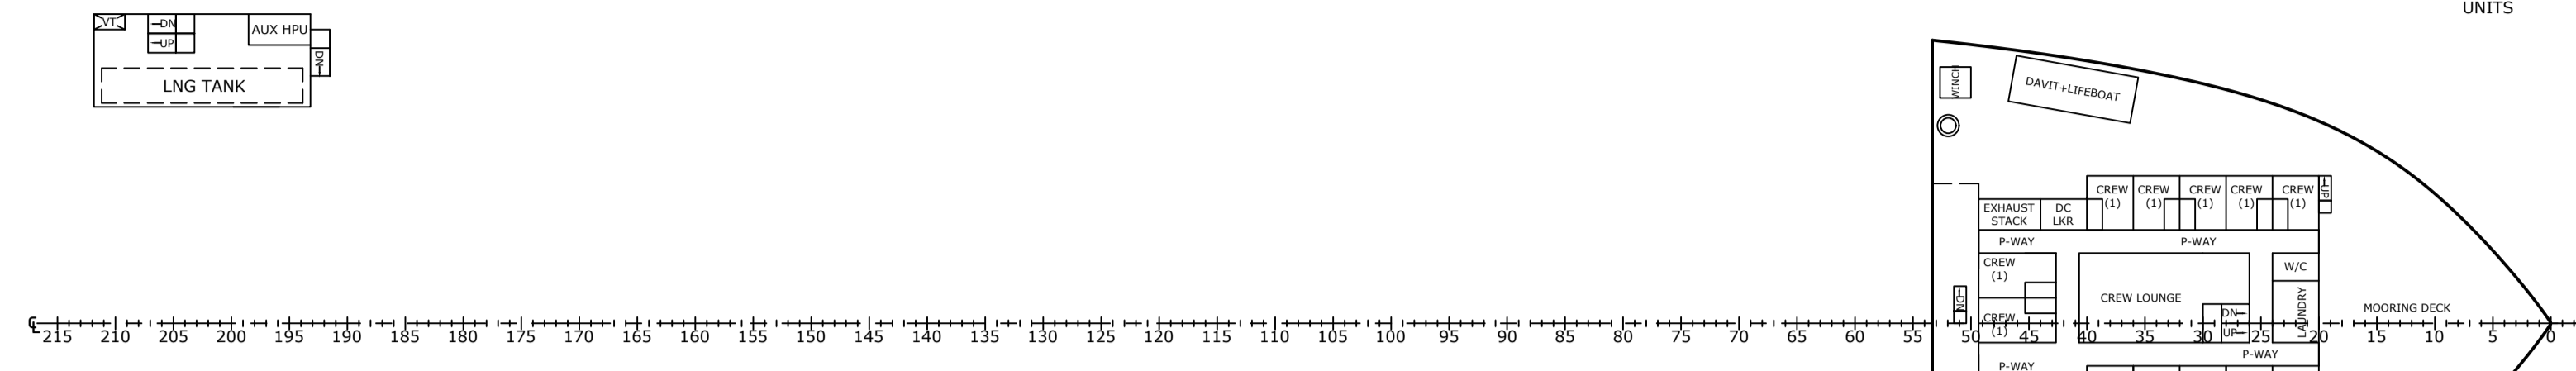


SUPER 1 (27m ABL)
CREW DECKHOUSE

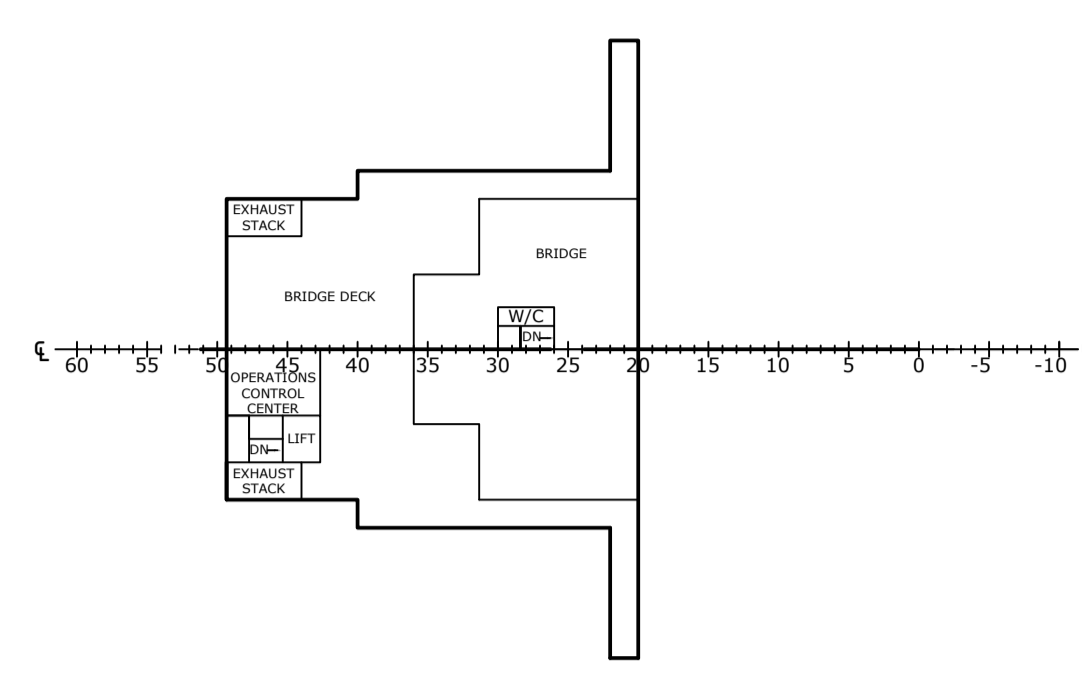

PILOTHOUSE DECK
(36m ABL)

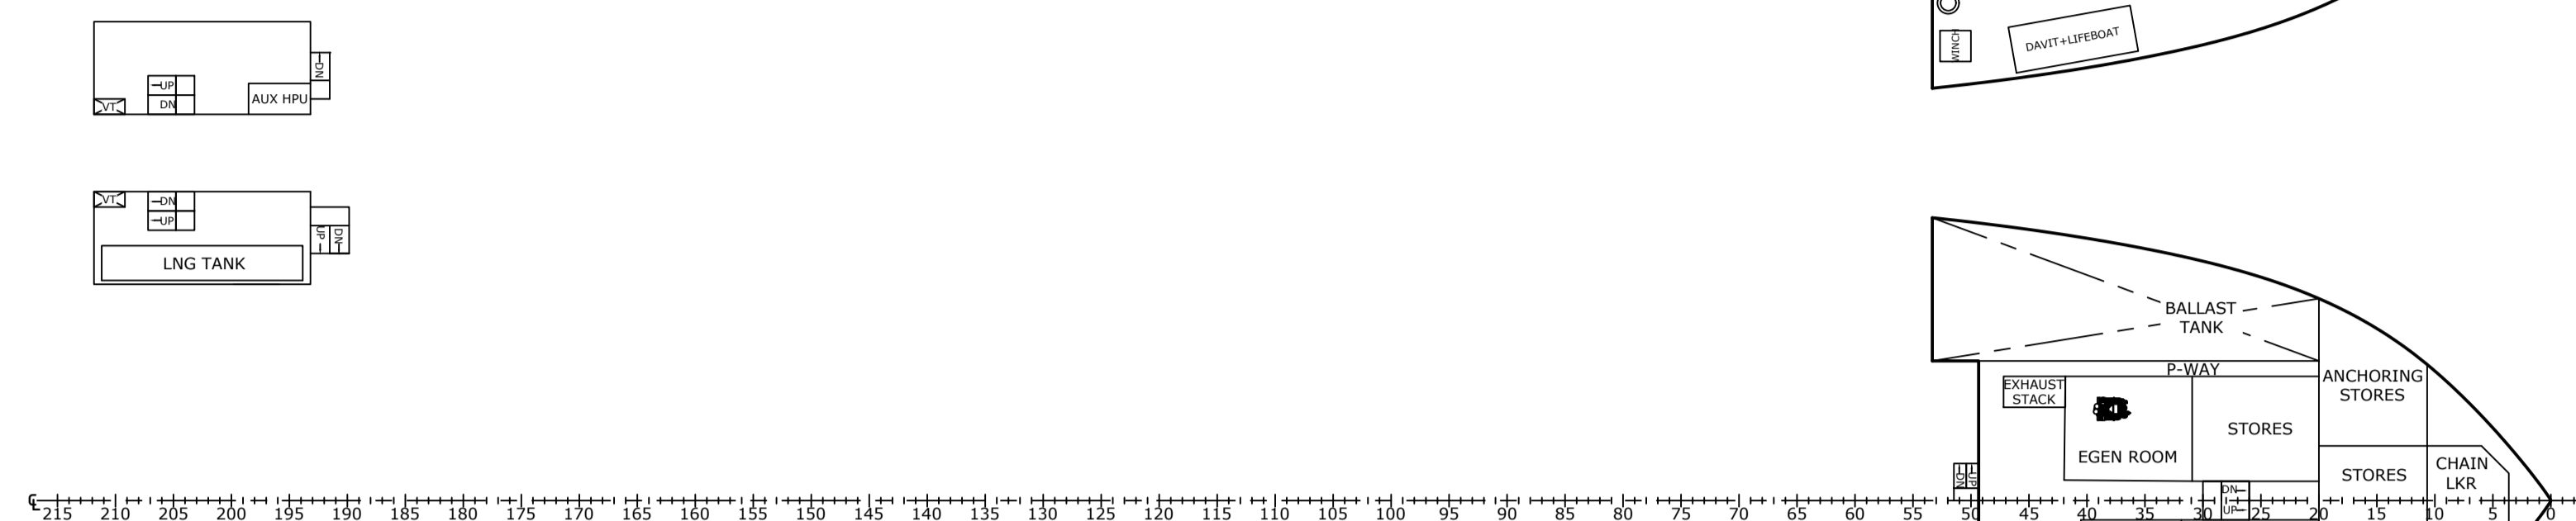


5TH DECK (24m ABL)

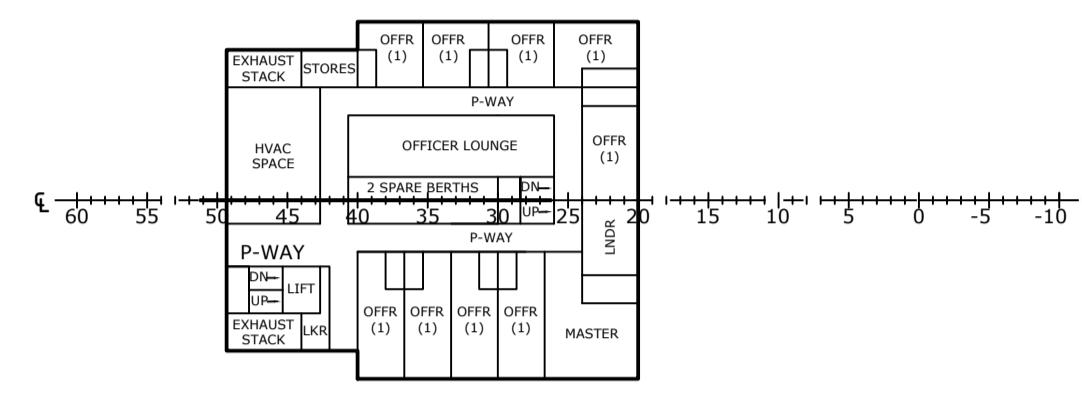

SUPER 3 (33m ABL)
OFFICER DECKHOUSE



4TH DECK (21m ABL)

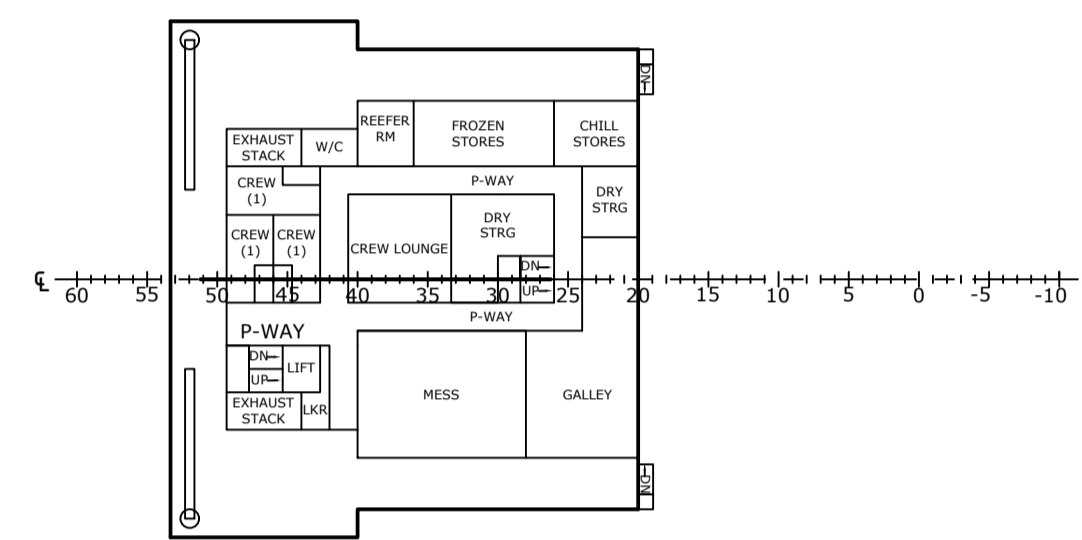


SUPER 2 (30m ABL)




3RD DECK (18m ABL)




2ND DECK (15m ABL)

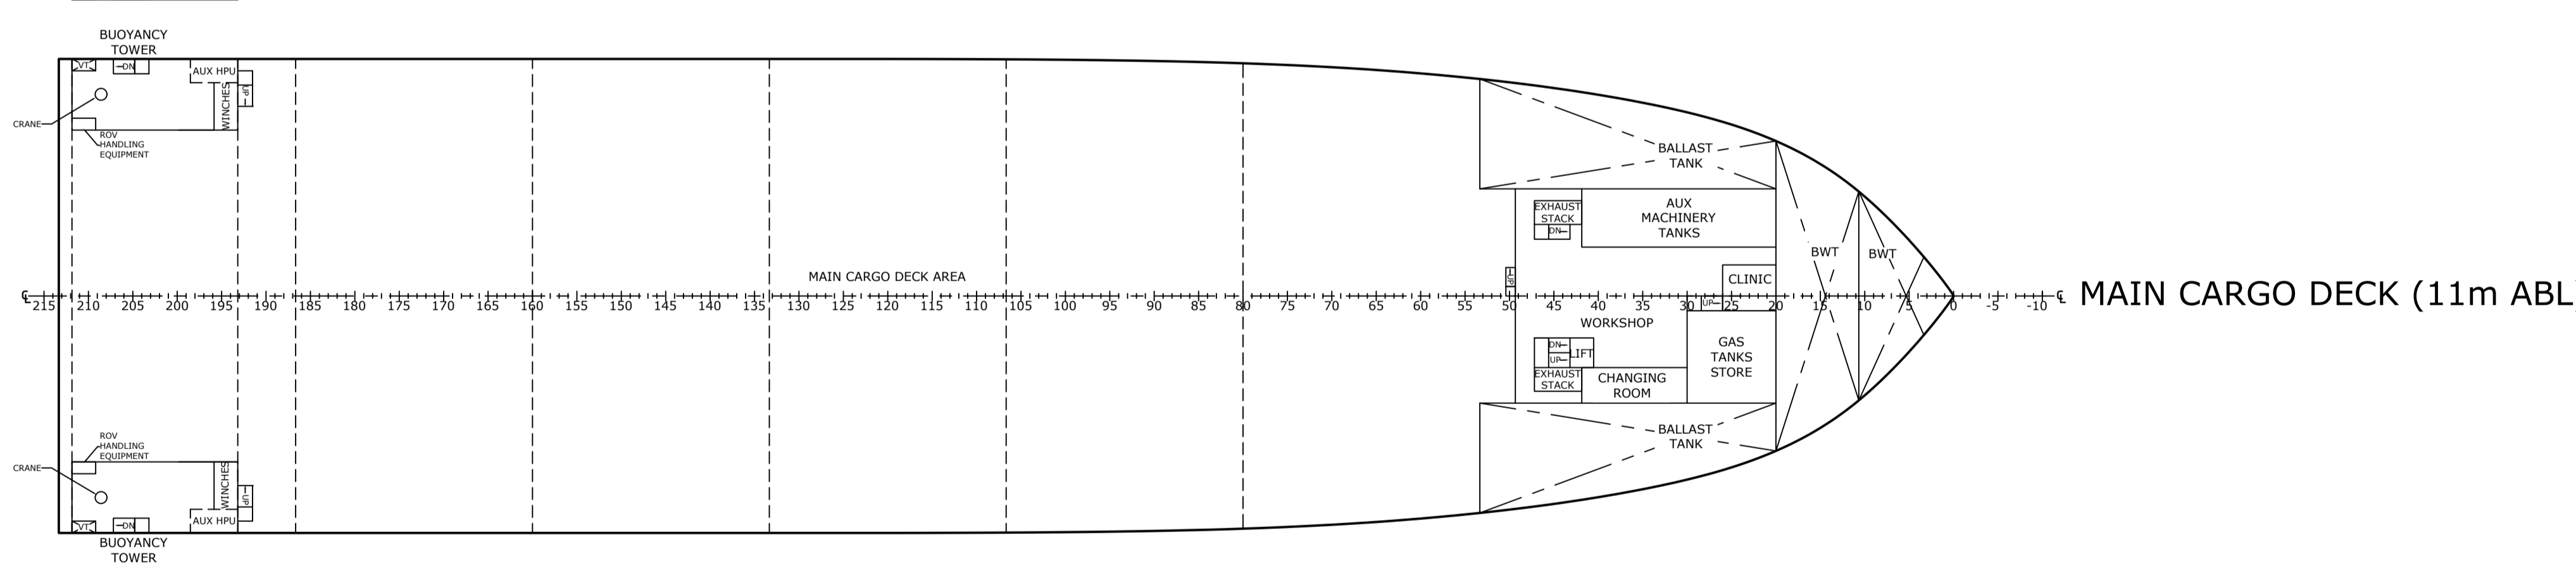


MAIN CARGO DECK (11m ABL)

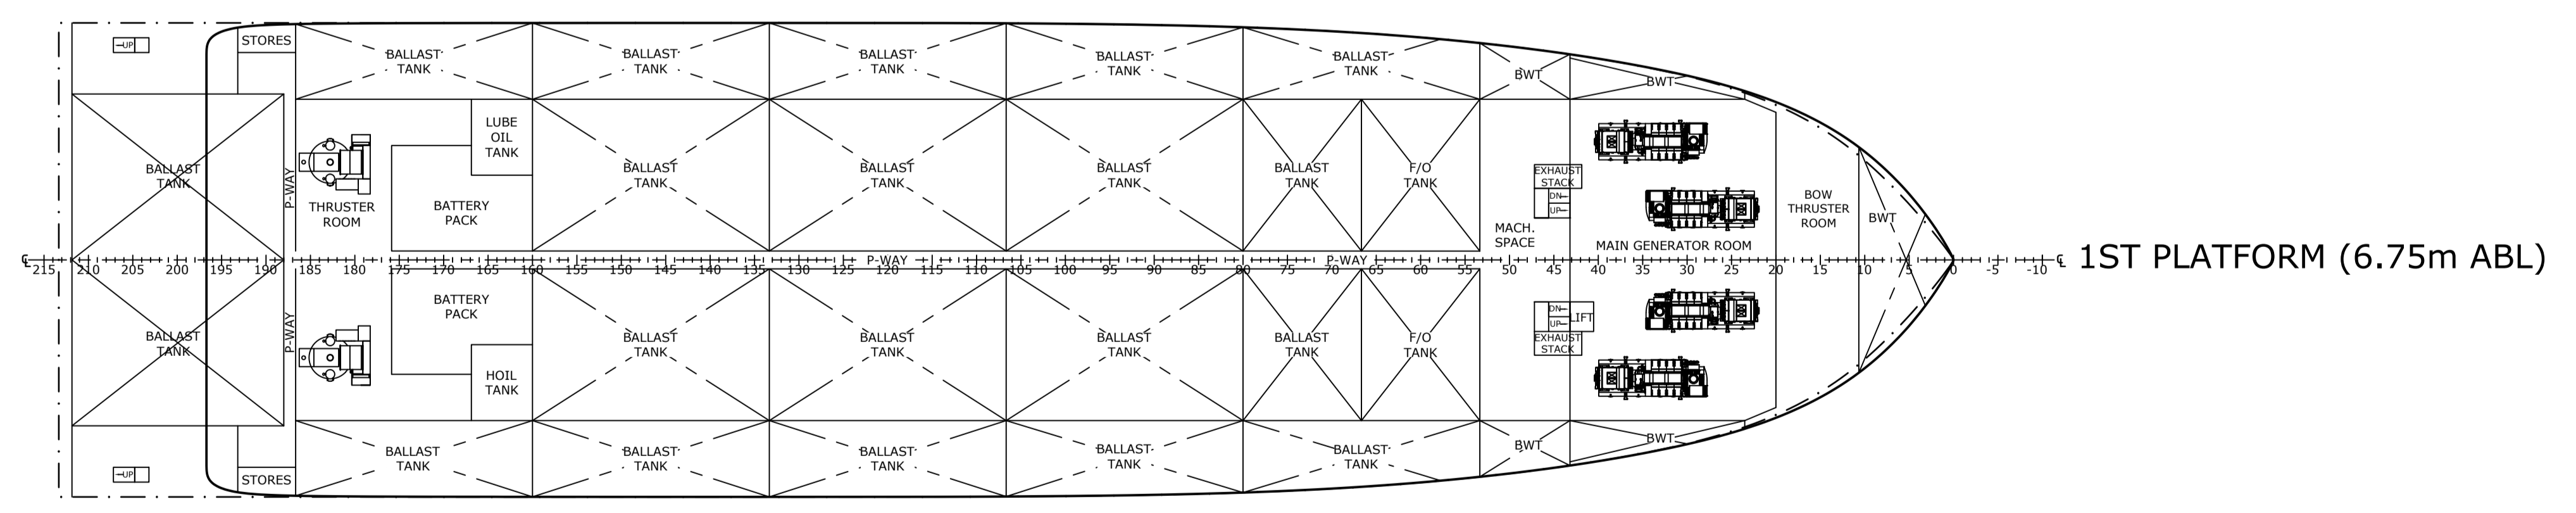

1ST PLATFORM (6.75m ABL)

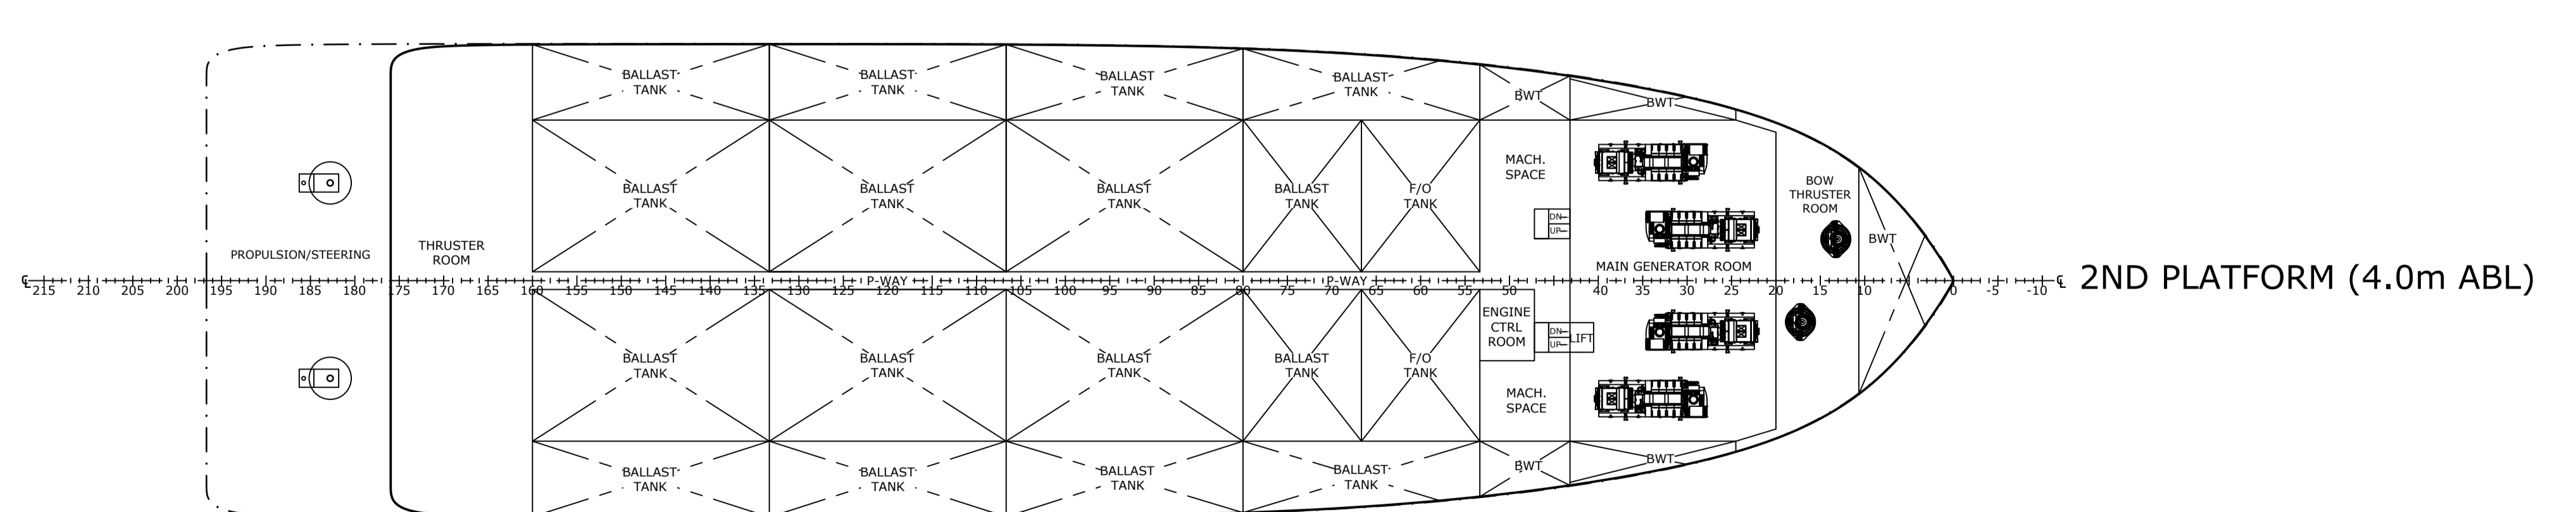



2ND PLATFORM (4.0m ABL)

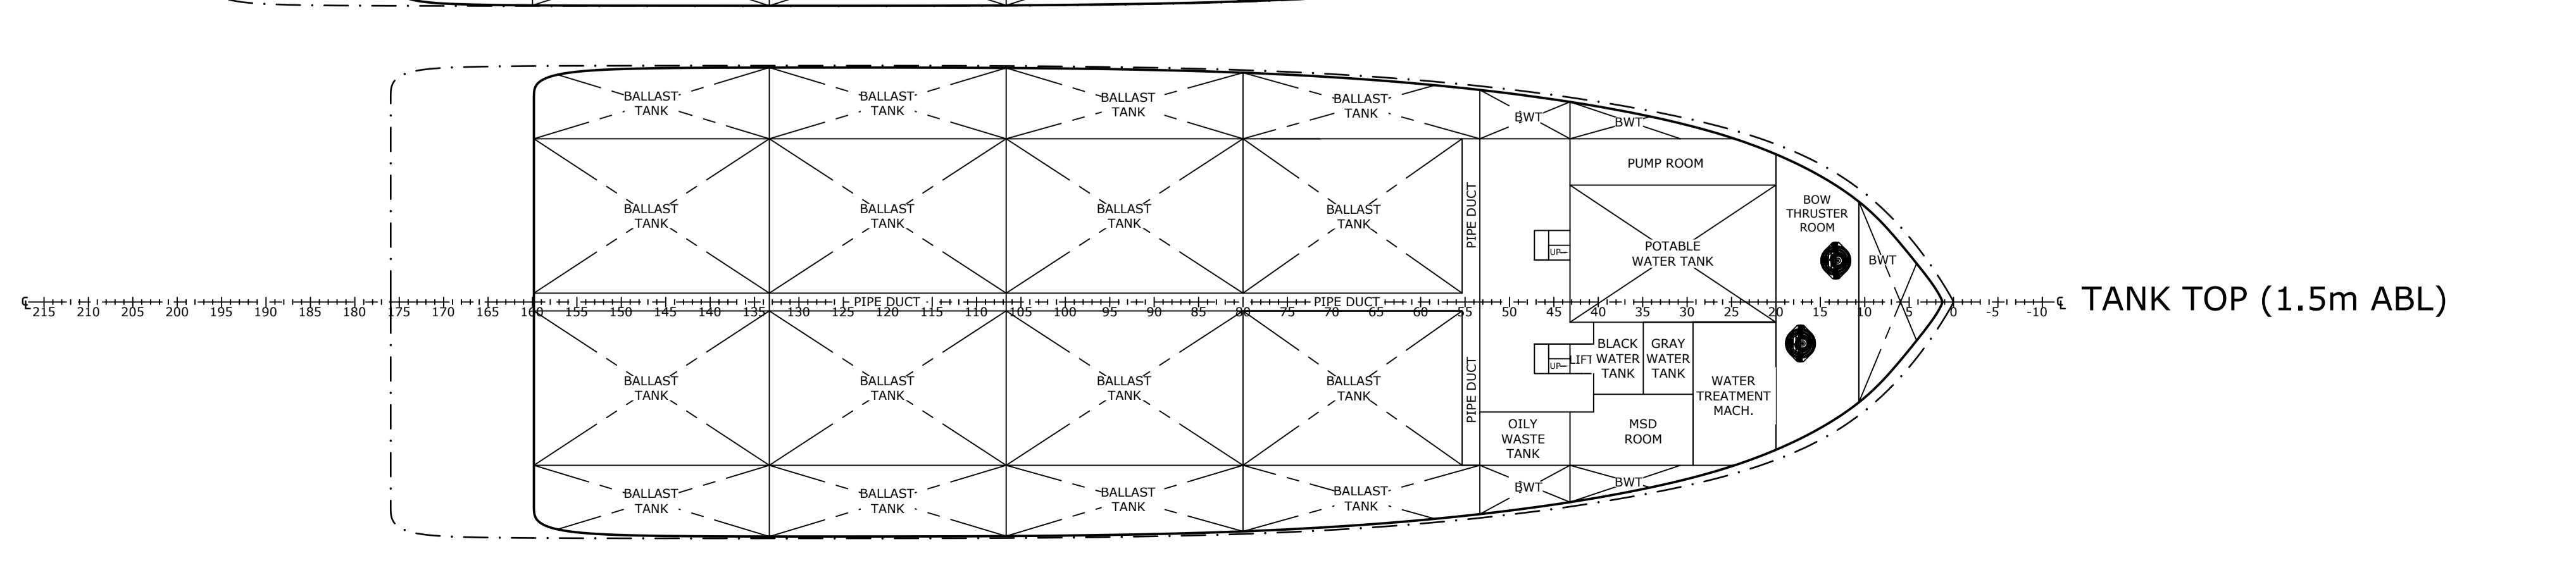



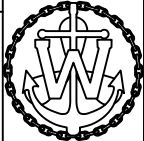
TANK TOP (1.5m ABL)


PRINCIPAL PARTICULARS	
LENGTH (OVERALL)	160 m
LENGTH (LBP)	160 m
BEAM	40 m
DEPTH	11 m
DRAFT	8 m
ACCOMMODATION	32 BERTHS
CARGO DECK AREA	4200 m ²

NOTE:
FRAME SPACING = 0.75 m

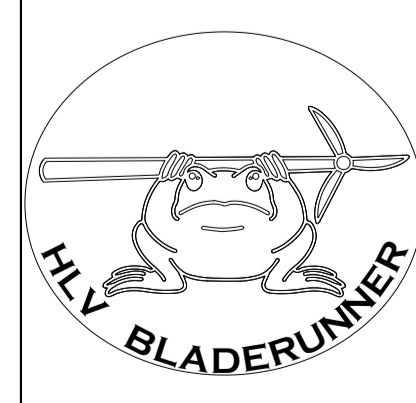
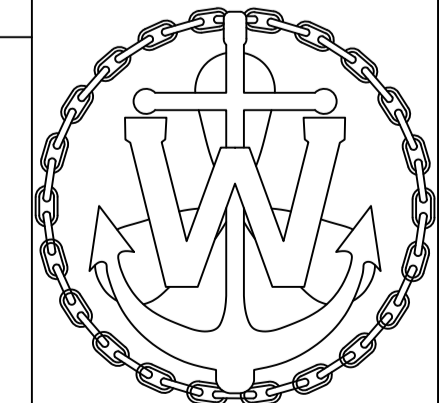
	VESSEL NAME:	
	HLV BLADERUNNER	
DRAWING NAME:		
<h1>HLV BLADERUNNER GA</h1>		
ASSIGNMENT TITLE:		
DESIGN REPORT		
GROUP MEMBERS:	DATE (MM/DD/YYYY):	
BOURN, DEMEO, ERDOS, LAZOUSKI & OTTO	06/07/2023	
SCALE:	SIZE:	REV:
1:400	A0	A
		SHEET:
		1 of 1

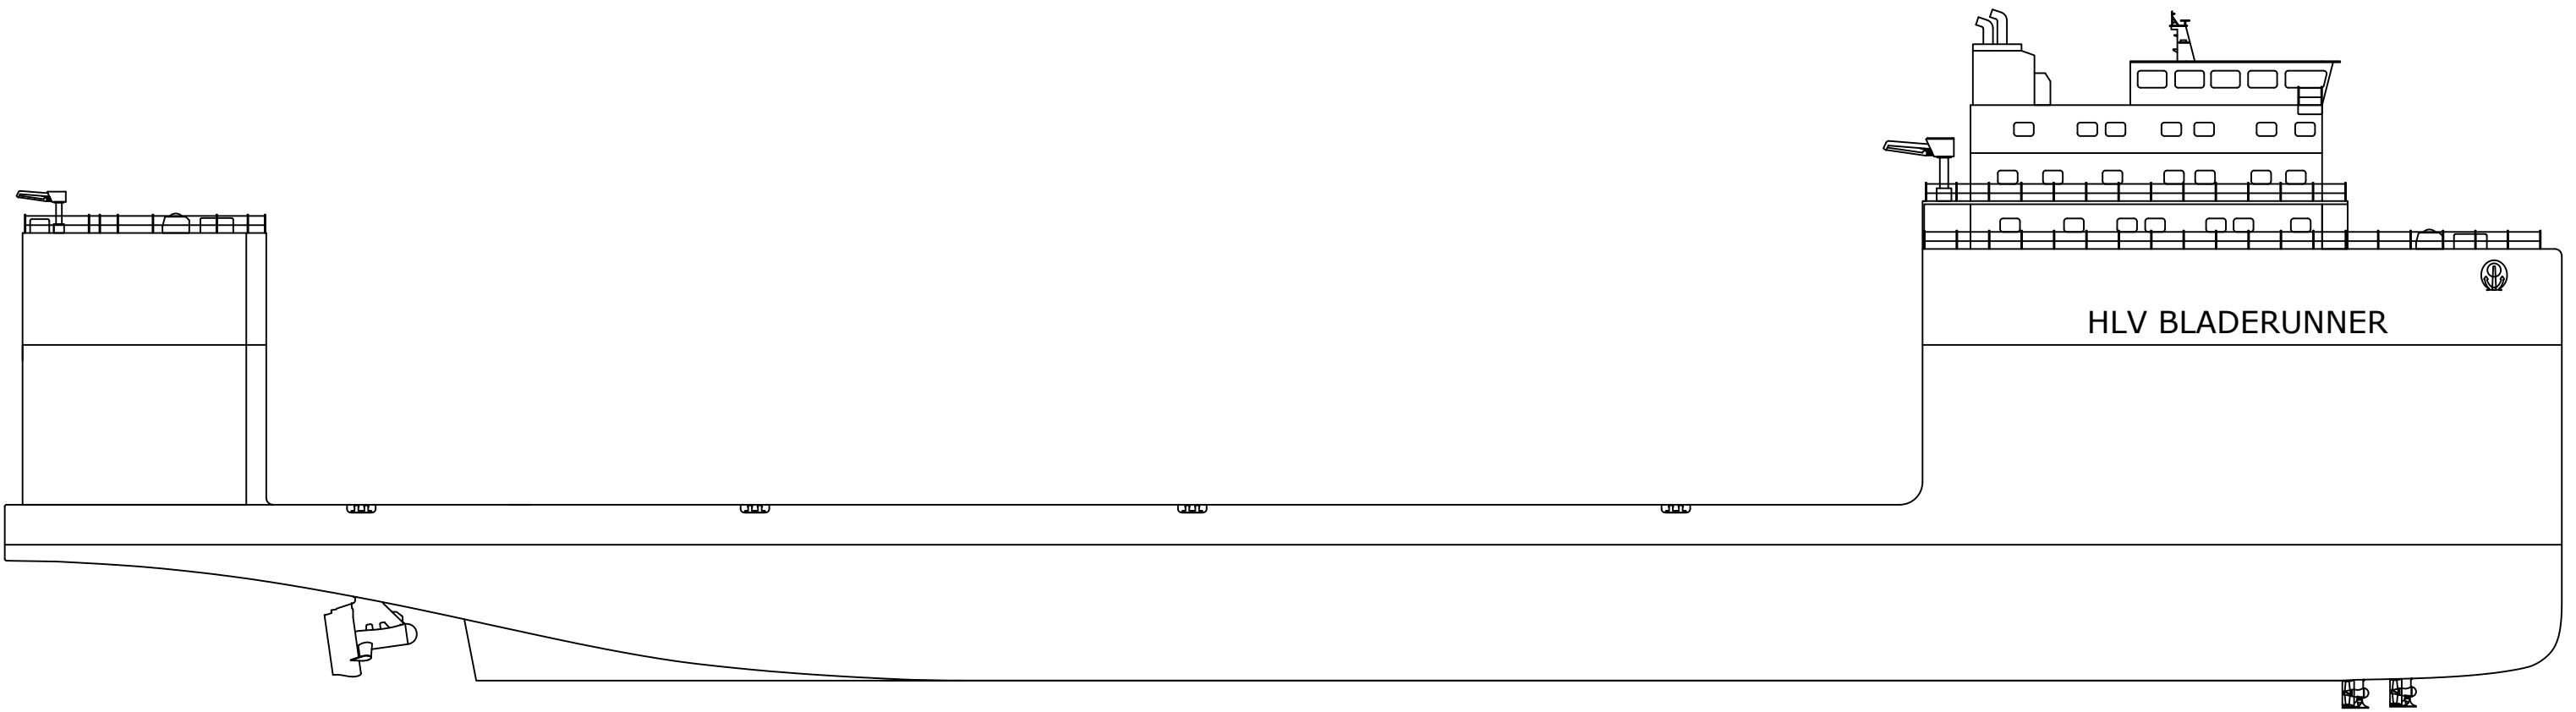

		VESSEL NAME: HLV BLADERUNNER			
DRAWING NAME:					
OUTBOARD PROFILE					
ASSIGNMENT TITLE:					
DESIGN REPORT					
GROUP MEMBERS:				DATE (MM/DD/YYYY):	
BOURN, DEMEO, ERDOS, LAZOUSKI & OTTO				06/07/2023	
SCALE:	SIZE:	REV:	SHEET:		
1:400	A3	001	1 of 1		

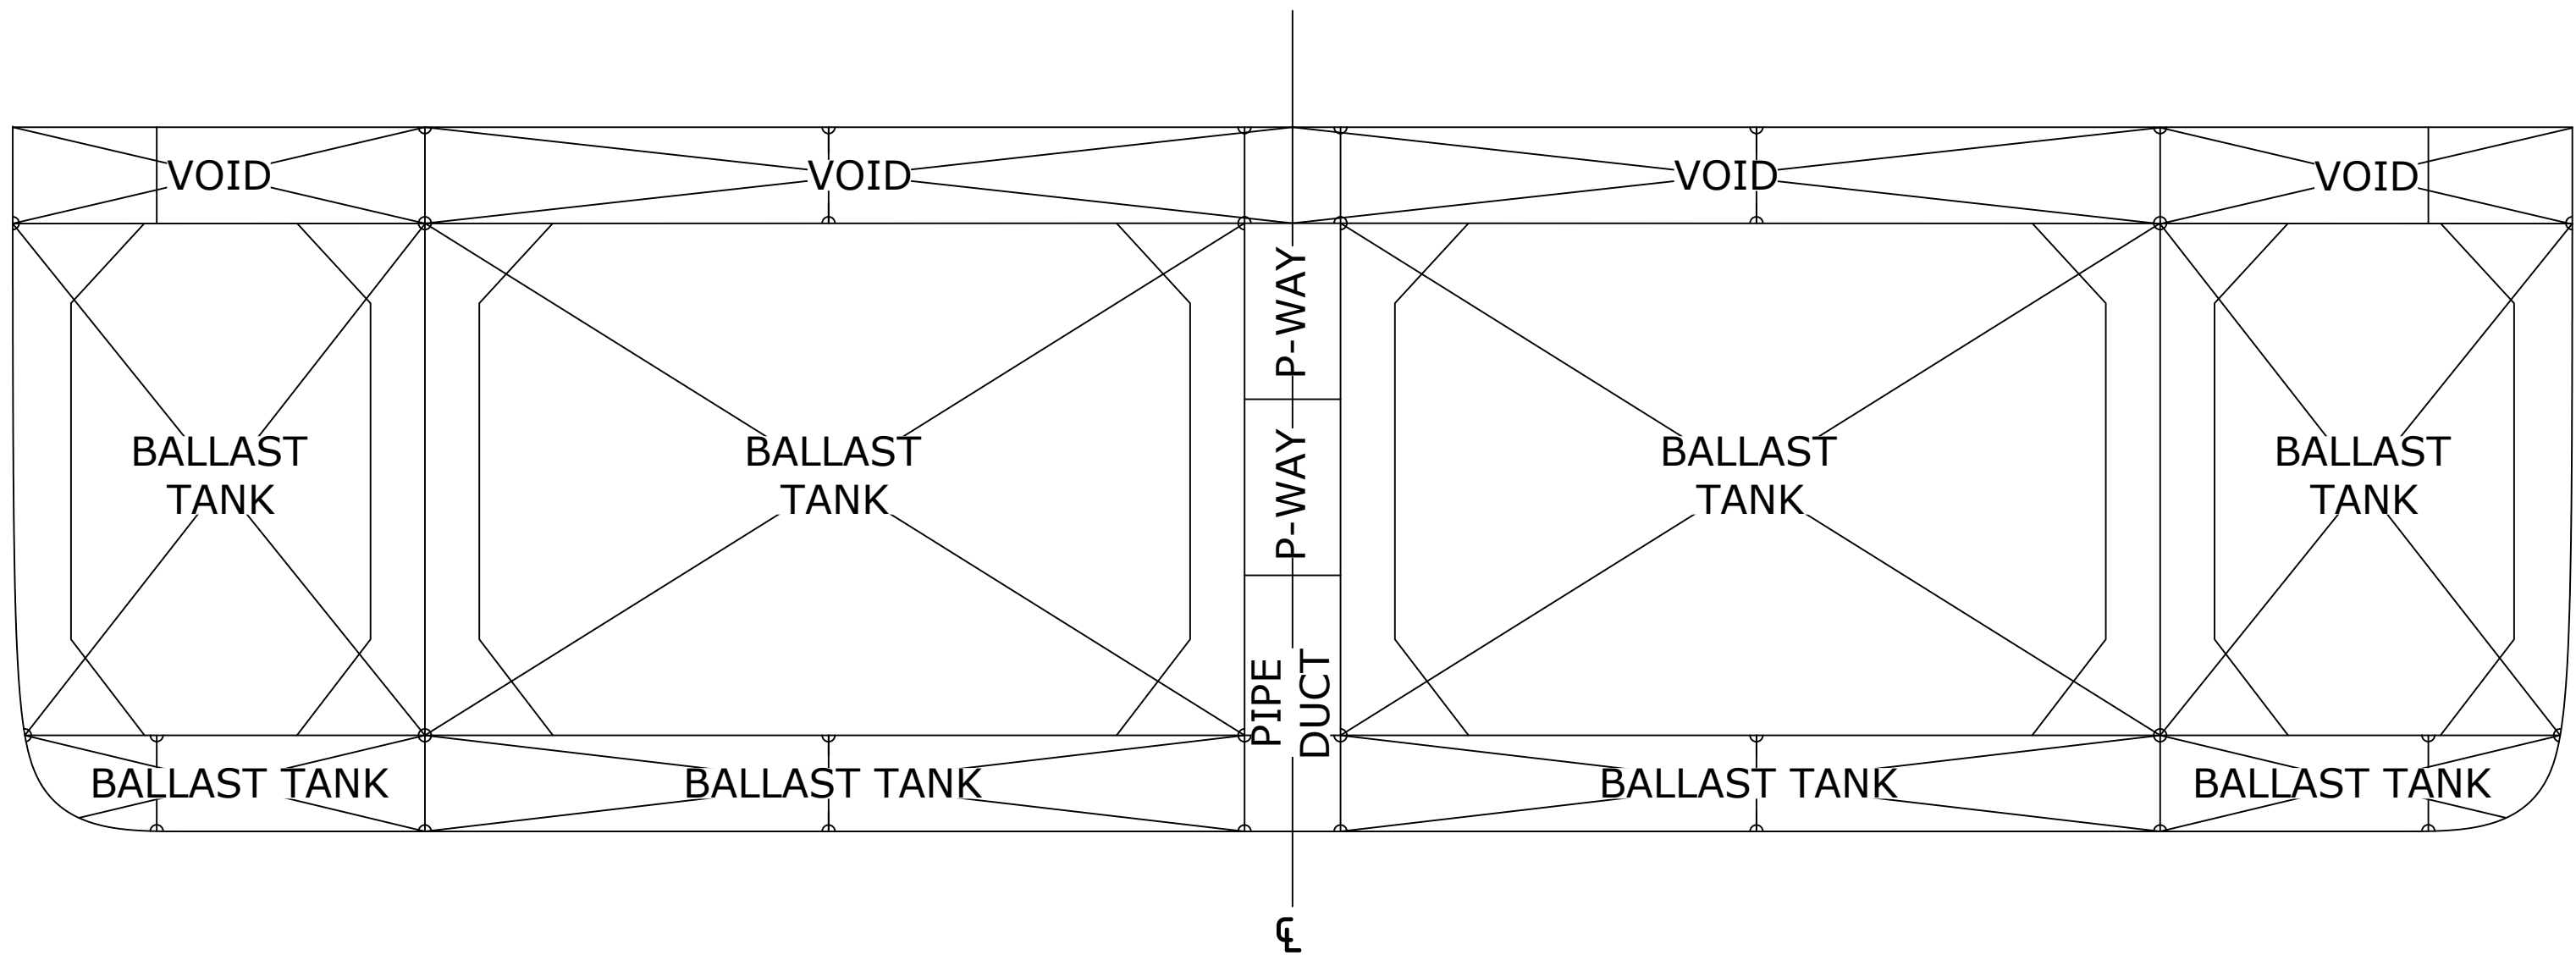

NOTE: LOOKING FWD
FROM FRAME 107

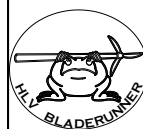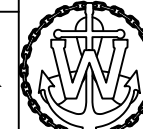		VESSEL NAME: HLV BLADERUNNER		
DRAWING NAME: CROSS-SECTION ARRANGEMENT AMIDSHIPS				
ASSIGNMENT TITLE: DESIGN REPORT				
GROUP MEMBERS: BOURN, DEMEO, ERDOS, LAZOUSKI & OTTO				DATE (MM/DD/YYYY): 06/07/2023
SCALE: 1:100	SIZE: A3	REV: 001	SHEET: 1 of 1	